


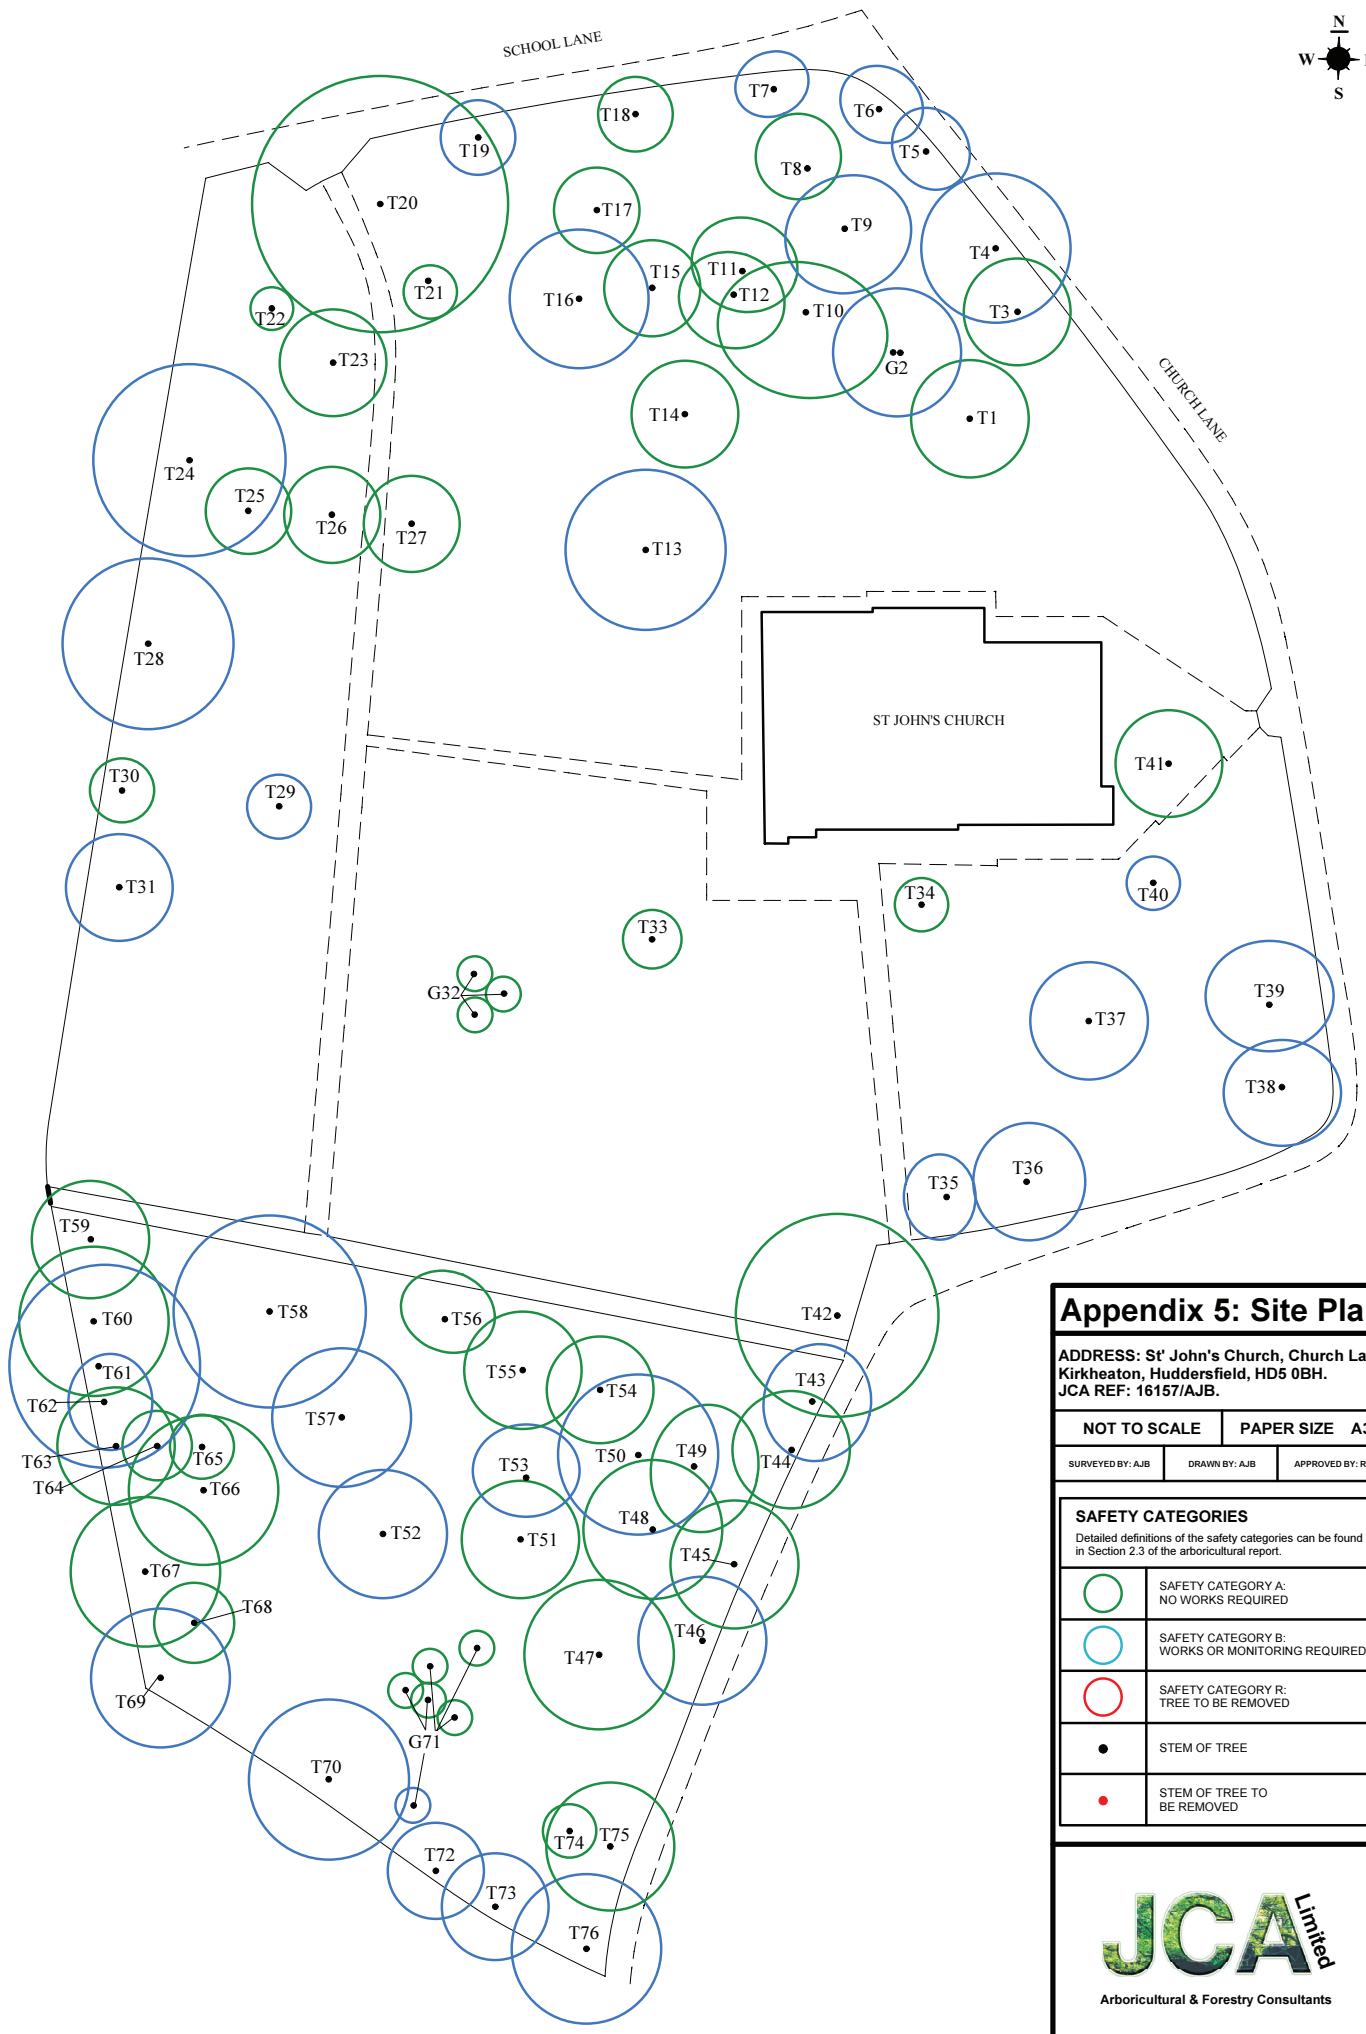

SCHOOL LANE

CHURCH LANE

ST JOHN'S CHURCH



Appendix 5: Site Plan

ADDRESS: St' John's Church, Church Lane, Kirkheaton, Huddersfield, HD5 0BH.
JCA REF: 16157/AJB.

NOT TO SCALE	PAPER SIZE A3
SURVEYED BY: AJB	DRAWN BY: AJB
APPROVED BY: RH	

SAFETY CATEGORIES	
Detailed definitions of the safety categories can be found in Section 2.3 of the arboricultural report.	
	SAFETY CATEGORY A: NO WORKS REQUIRED
	SAFETY CATEGORY B: WORKS OR MONITORING REQUIRED
	SAFETY CATEGORY R: TREE TO BE REMOVED
	STEM OF TREE
	STEM OF TREE TO BE REMOVED

